













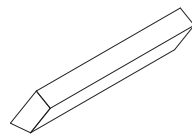
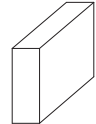
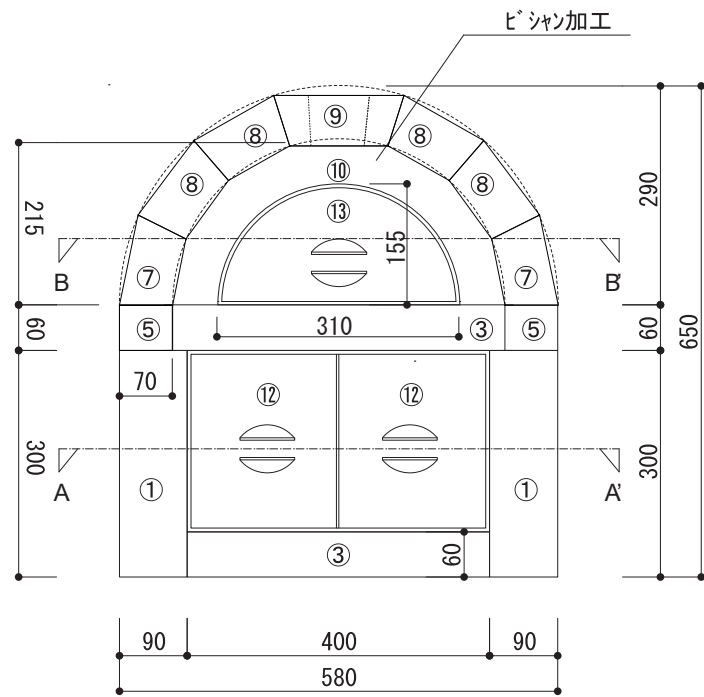
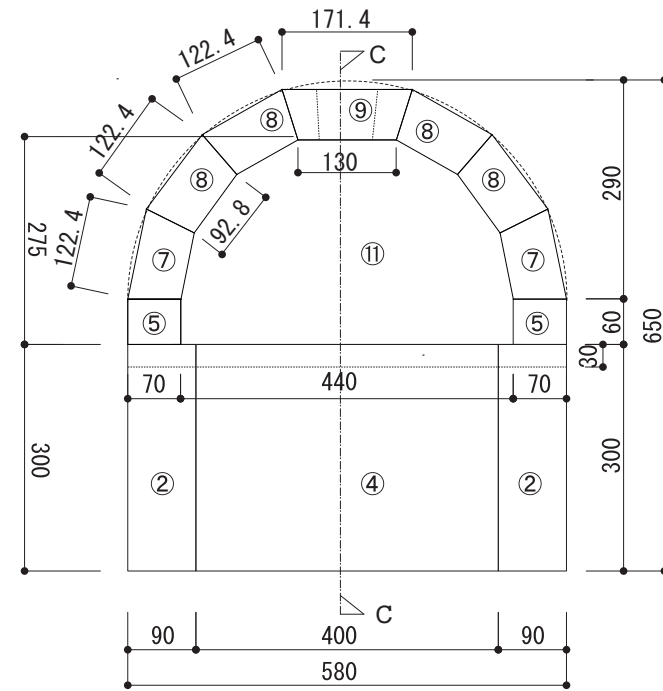



Nb.	使用場所名	サイズ	個数	1ヶあたりの重量 (kg)		Nb.	使用場所名	サイズ	個数	重量 (kg)	
①	側板下 (前)	300×350×90	2	18.9		⑨	側板R天端 (穴開き)	171.4-130 ×70×700	1	8.8	
②	側板下 (後)	300×350×90	2	18.9		⑩	正面蓋周り ビシャン仕上げ	R440-320×H215 フレーム:60×60	1	3.2	
③	床下	400×210×60	3	10.1		⑪	裏面上部	R440×70×275	1	15	
④	側板 (後面下)	400×300×70	1	16.8		⑫	正面角蓋 (下部) 取手付き	W195×D60×H230	2	5.3	
⑤	床中押え	70×60×700	2	5.9		⑬	正面R蓋 (上部) 取手付き	R310×D60×H145	1	5.4	
⑥	床中 (ヒザ台)	440×220×60	2	11.6		総重量合計 259.5 Kg 【注意】 大谷石は乾燥しますと重量が軽くなりますので、 納品時に誤差が生じる場合がございます。					
⑦	側板R下	122.4-92.8 ×70×700	2	9.8		オプション①	煙突 (銅管)	Φ75.6×700×2.3	1	2.2	
						オプション②	ガスケットロープ	Φ8×L900	1		
⑧	側板R中間	122.4-92.8 ×70×700	4	9.8		オプション③	台石	300×700×120	2	50.4	

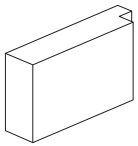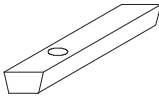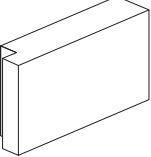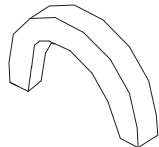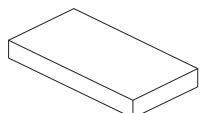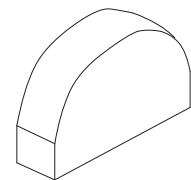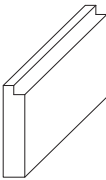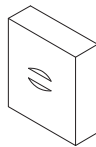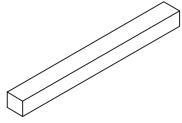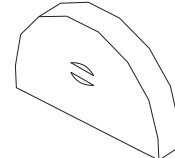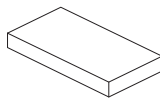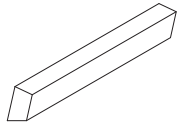


正面

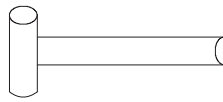


裏面

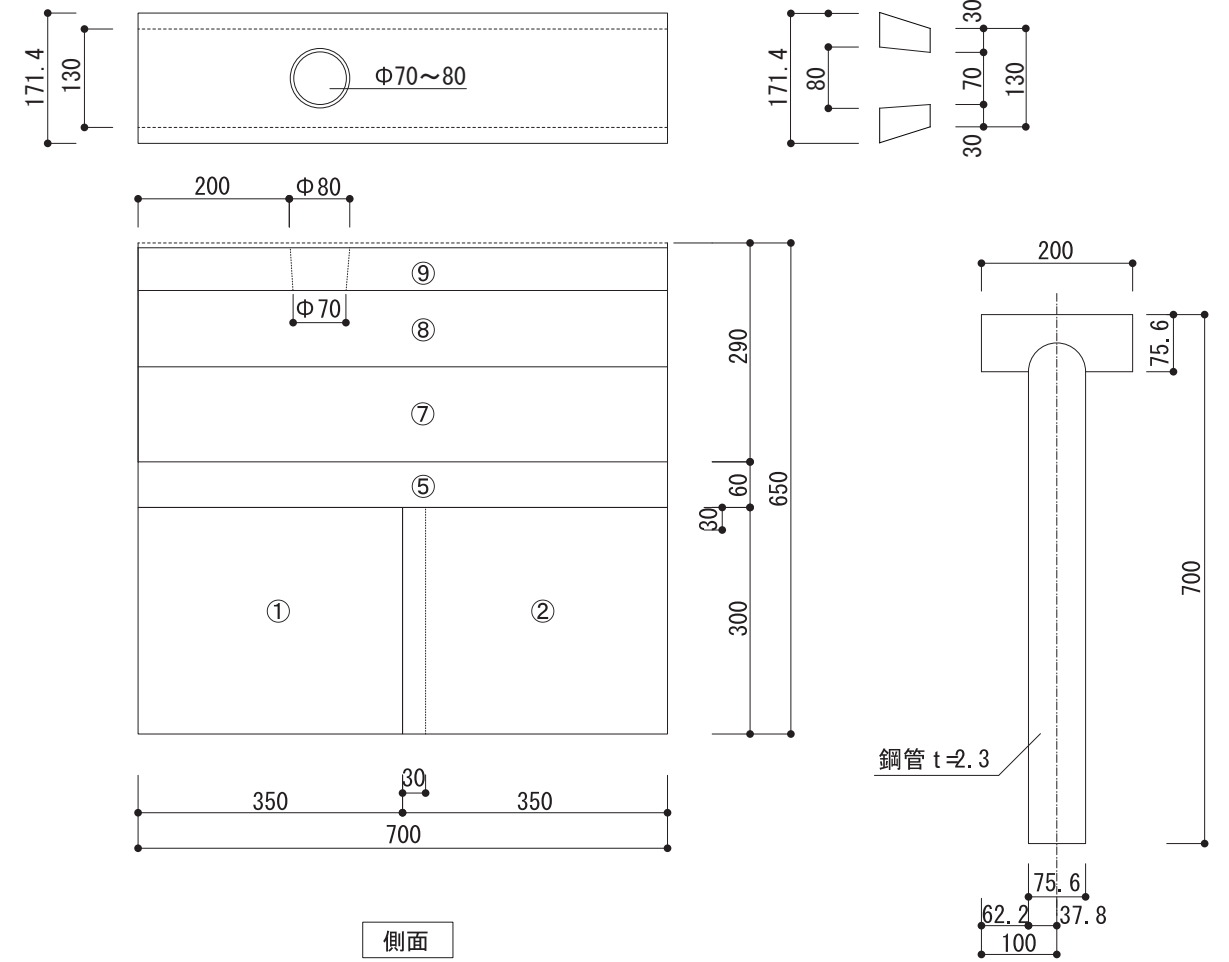


側面

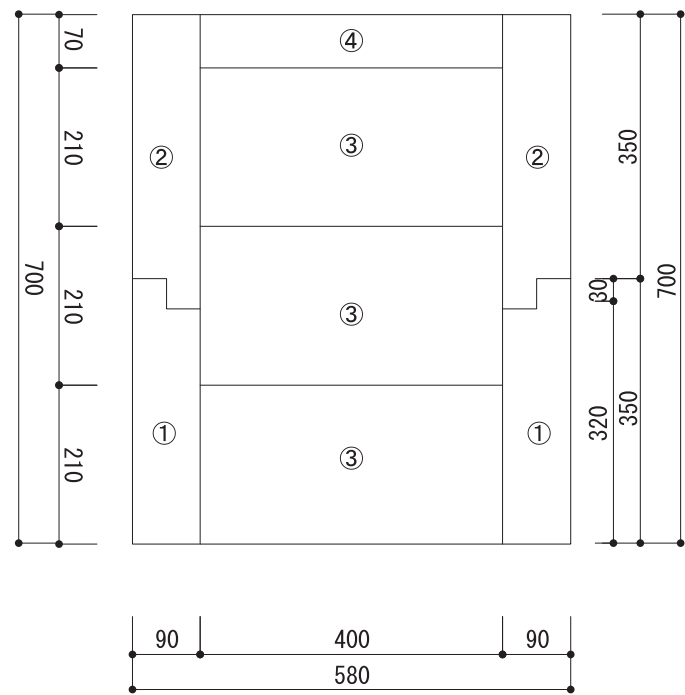

A - A平面図

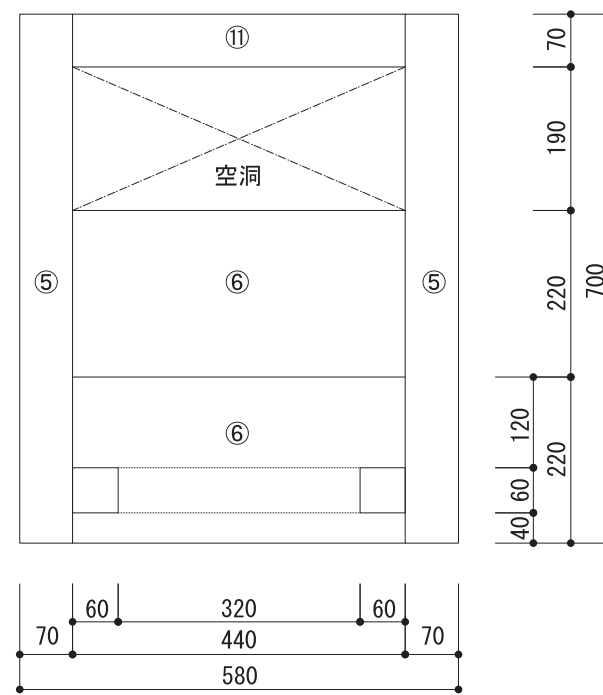

B - B'平面図

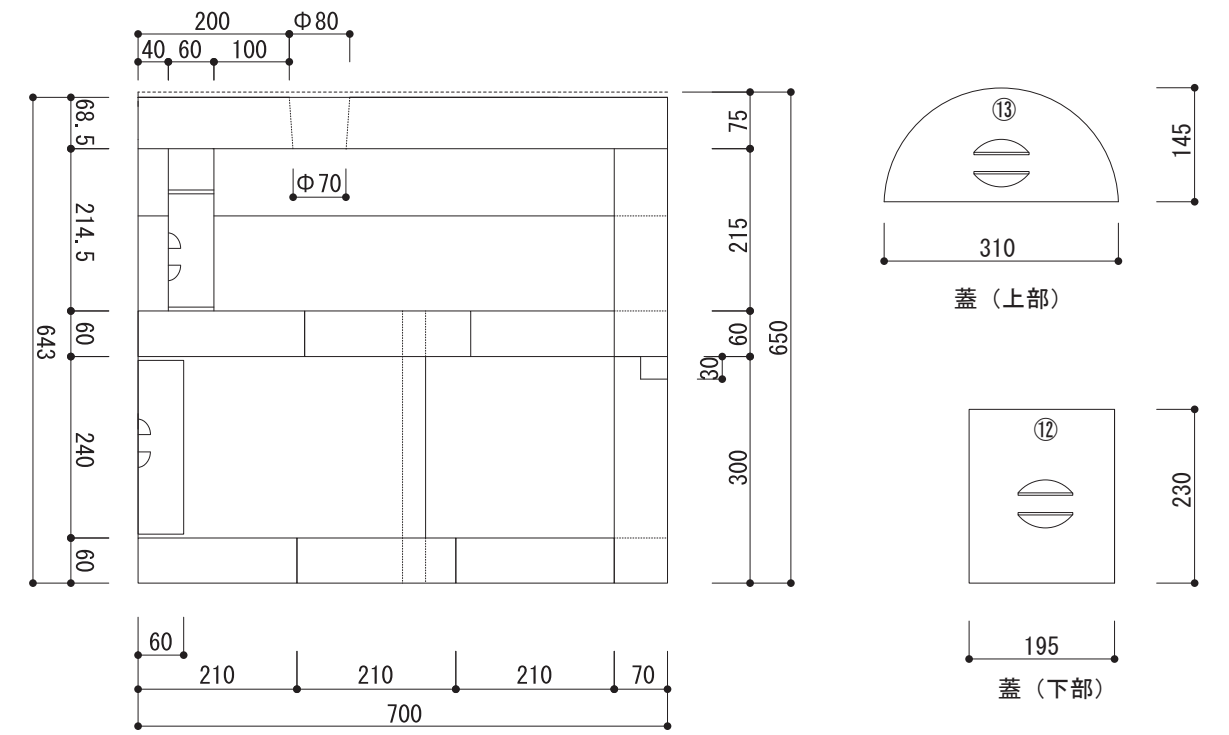

C - C 断面図

設計年月日 改 2021.02.25	営業担当	設計者	検図	物件名 オンラインワン掲載商品	図面名称 COYA STONE 石釜 製作図面	縮尺 1/10	図面番号
-----------------------	------	-----	----	--------------------	----------------------------	------------	------